


Issue No.	Issue Date	Issued For	Drawn By
1	08.30.24	PRICING SET	AM

**PROGRESS PRINT**  
 FOR PRICING/  
 COORDINATION ONLY  
 NOT FOR CONSTRUCTION

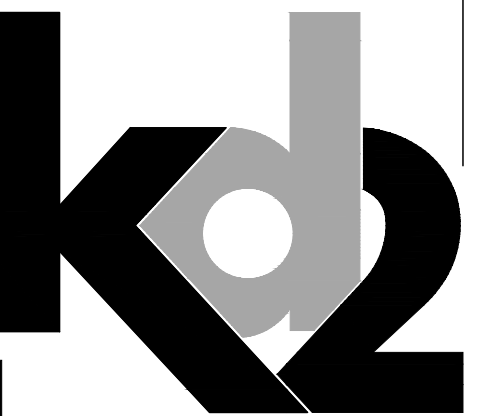

**ARCHITECT:**  
 kd2 architects inc.  
 317 W. Glenside Ave.  
 Glenside, PA 19038  
 Tel 215.690.4238  
 www.kd2architects.com

**STRUCTURAL:**  
 Larsen & Landis  
 11 W. Thompson Street  
 Philadelphia, PA 19125  
 Tel 215.232.7207  
 larsenlandis.com

**MEP ENGINEERING:**  
 HPE Group  
 905 Castlehill Lane  
 Devon, PA 29333  
 Tel 810.296.5628  
 www.hpegroup.com

Signature & Seal:


**Wissahickon Skating Club**  
 Locker Room Addition

550 W. Willow Grove Ave.  
 Philadelphia, PA 19118


Project No:	052-23-01
Project Architect:	AM
Drawn By:	AM
Reviewed By:	KD
Date:	AUGUST.30.2024
Scale:	AS NOTED

Sheet Title: FLOOR PLAN, NOTES

Sheet No.: **A1.0**

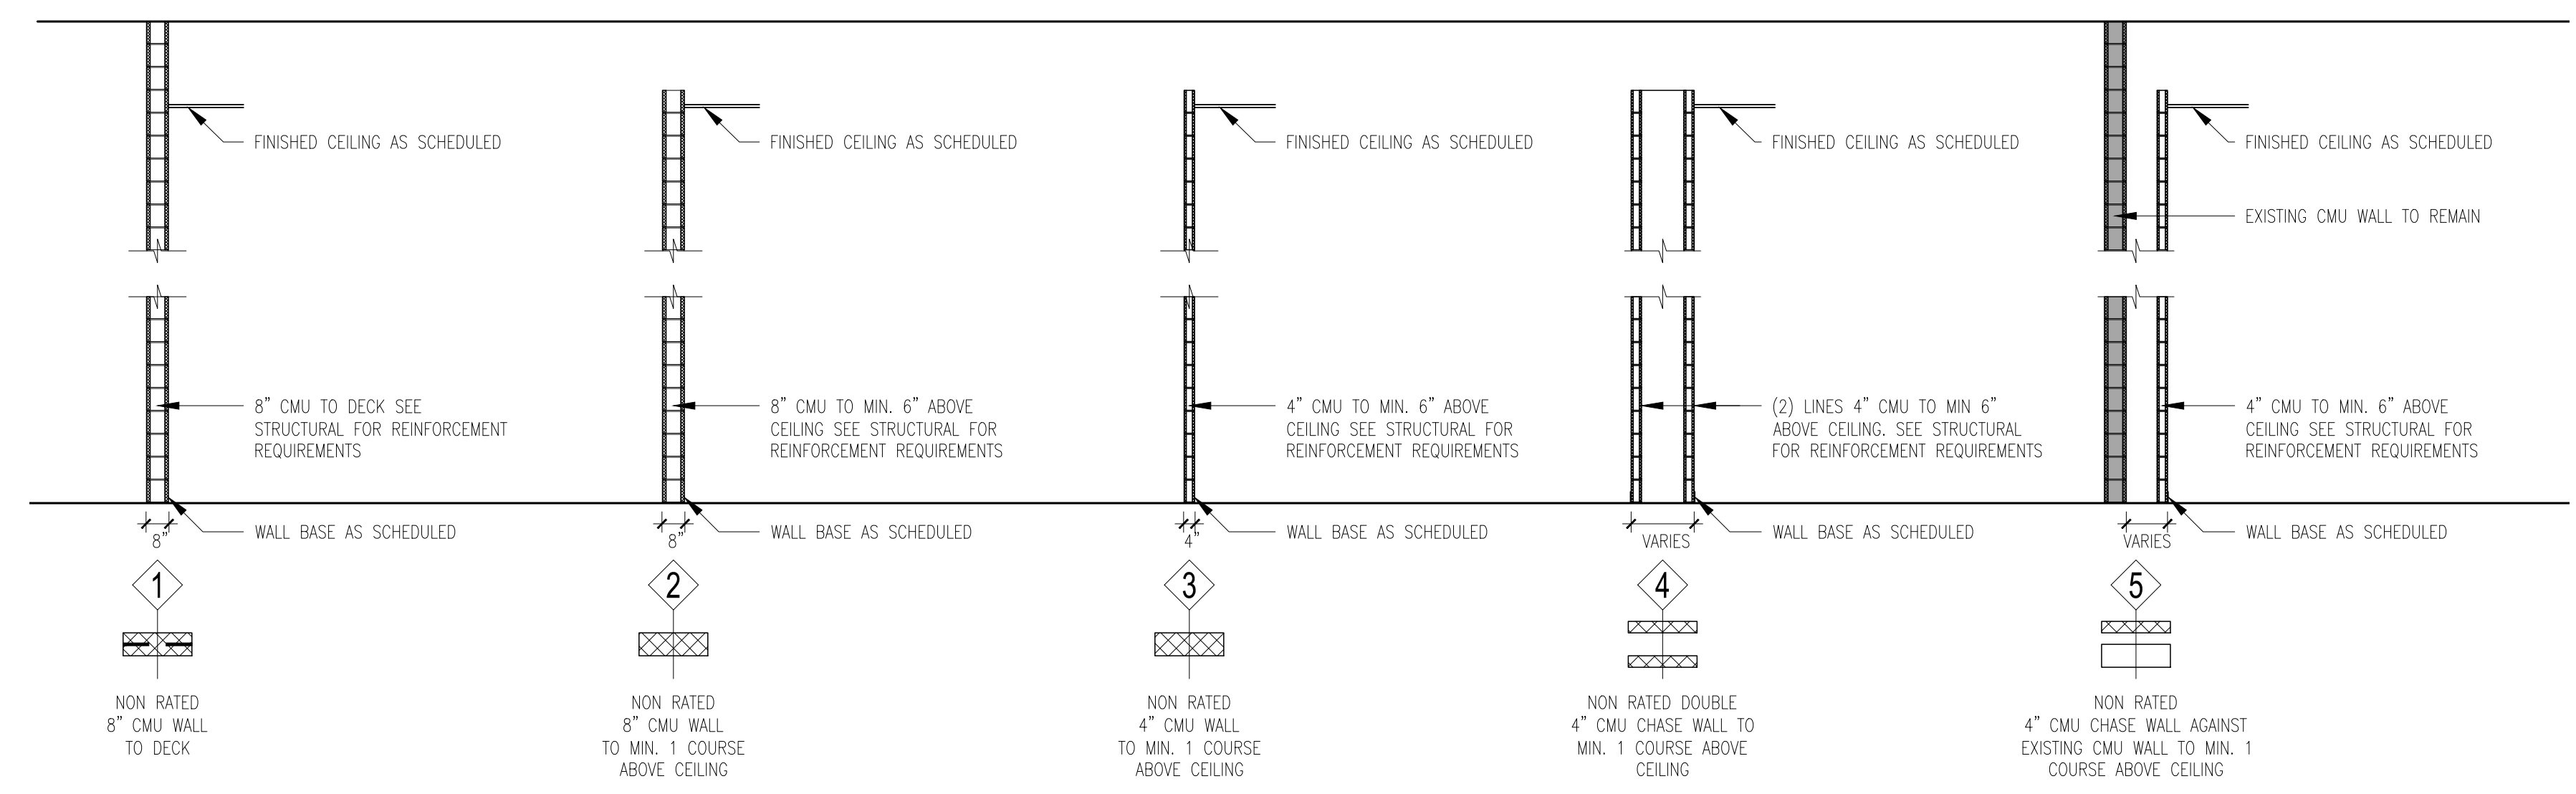

**2 PARTITION TYPES**  
 SCALE: 1/8" = 1'-0"

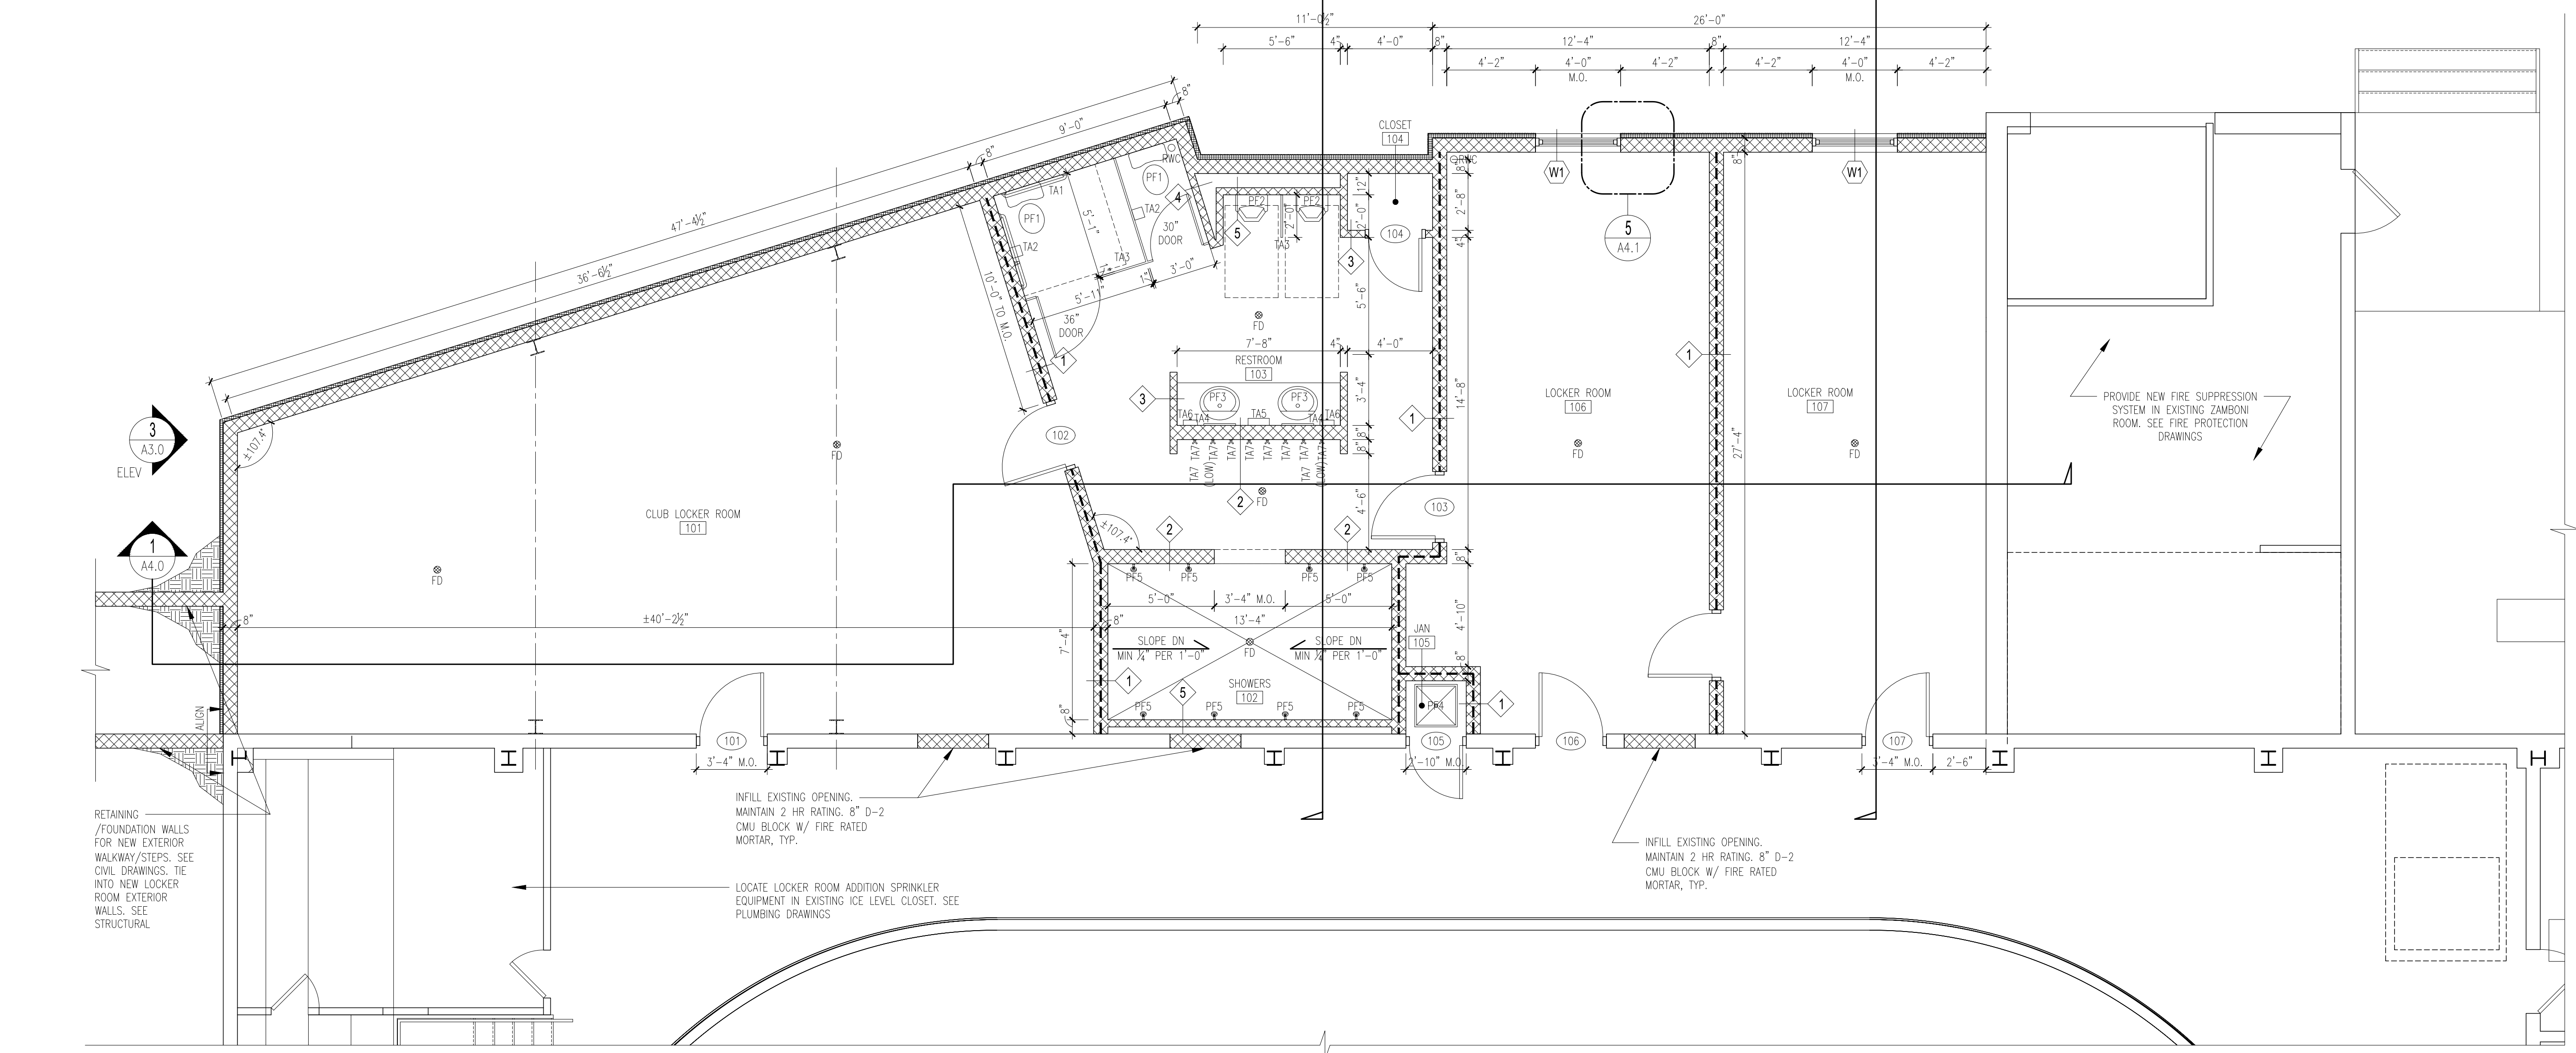

**1 FLOOR PLAN - LOCKER ROOM ADDITION**  
 SCALE: 1/4" = 1'-0"