


Issue No.	Issue Date	Issued For	Drawn By
1	12.15.23	PERMIT SET	AM

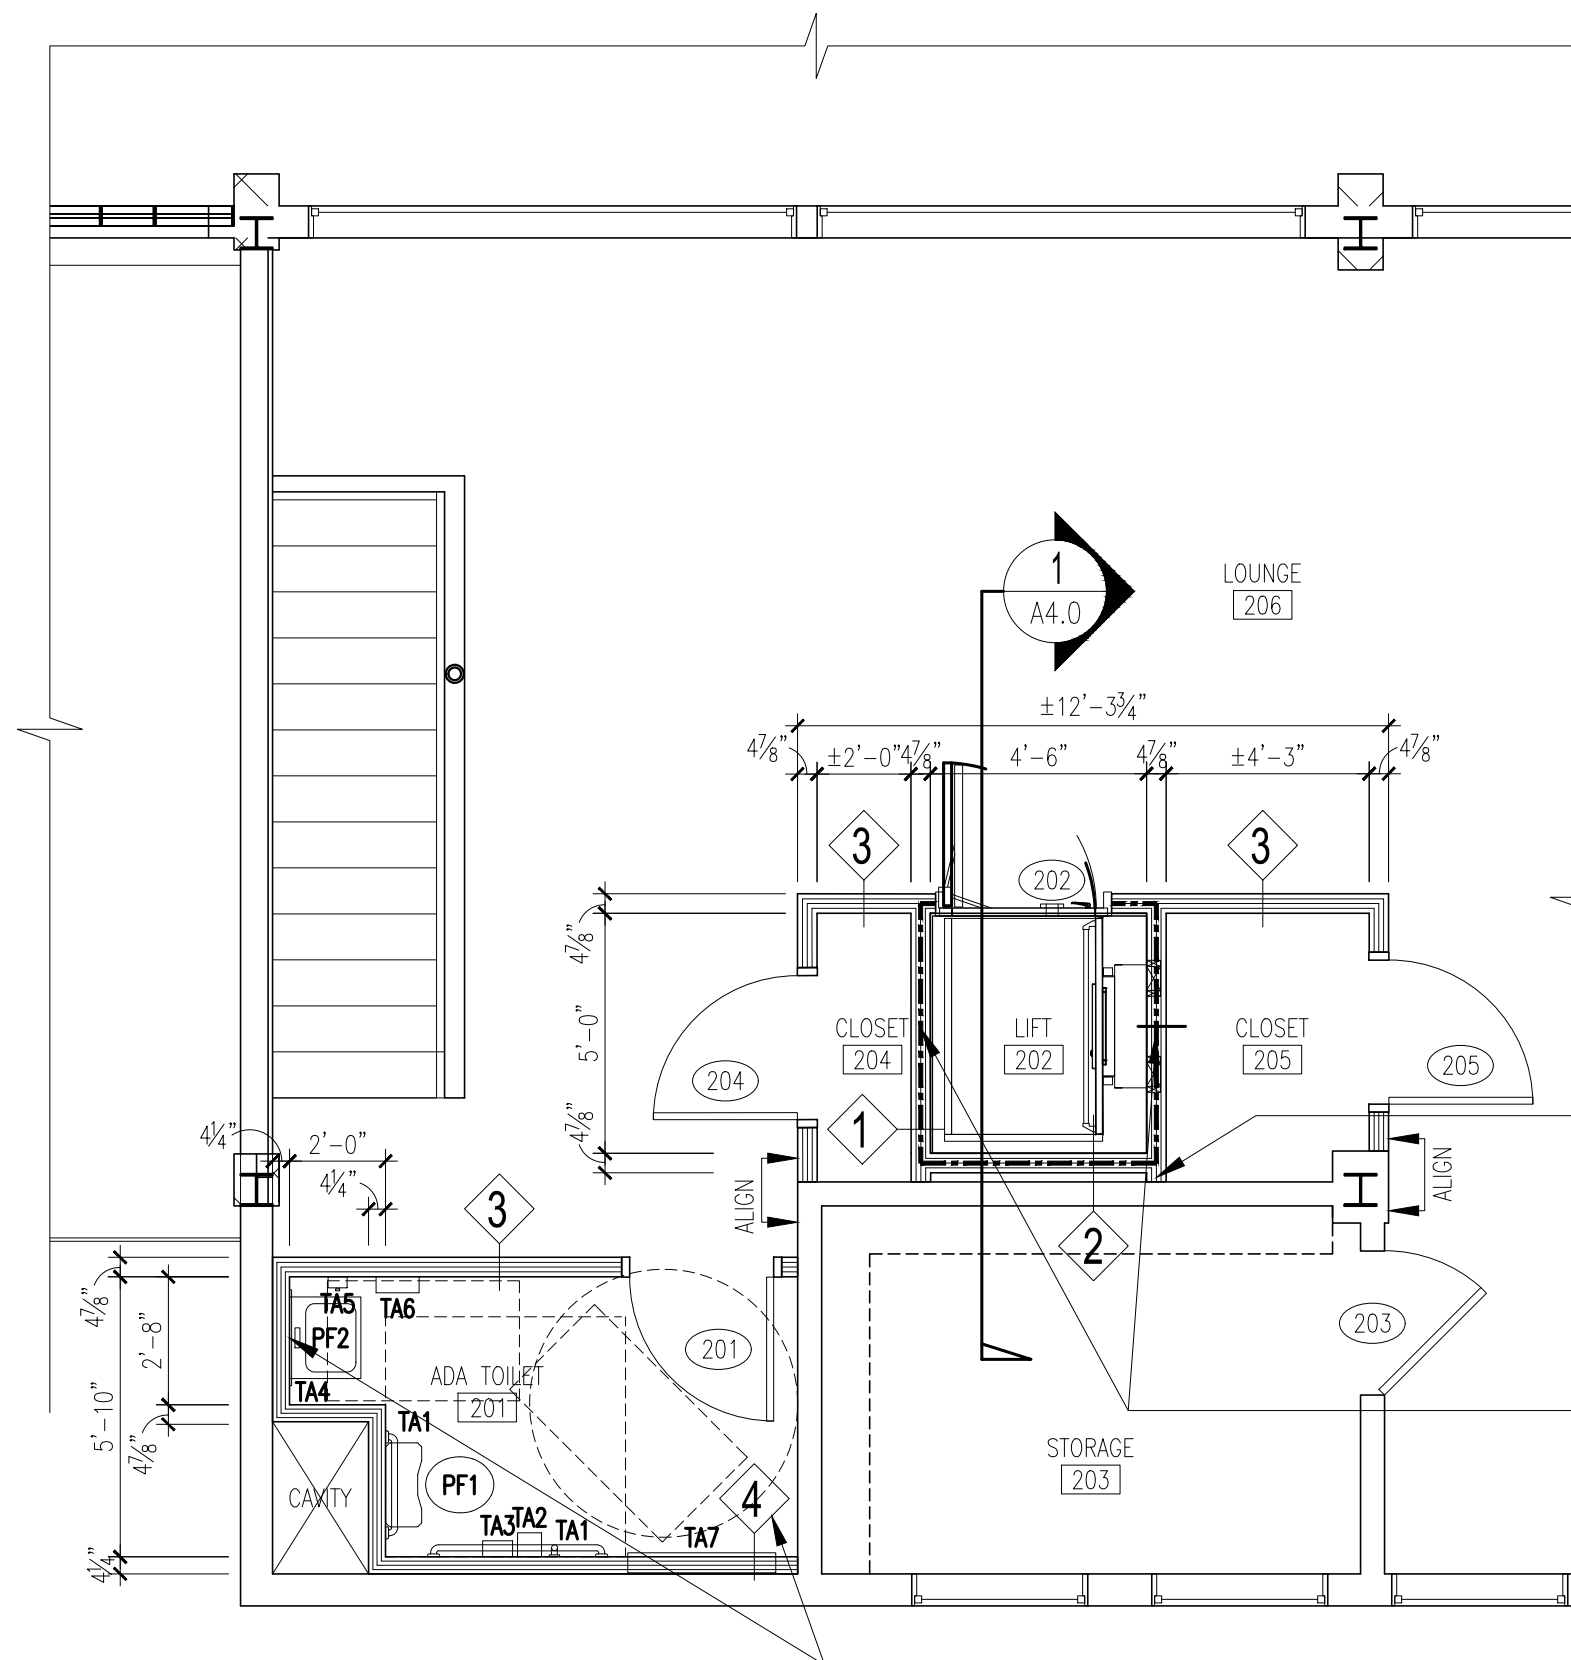


2 PARTIAL SECOND FLOOR PLAN - LIFT
A1.0 SCALE: 1/4" = 1'-0"


EXTEND WALLS BACK TO EXISTING PARTITION ON SECOND FLOOR ON BOTH SIDES OF SHAFT

PROVIDE FT BLOCKING IN WALLS FOR SHELVING. COORDINATE W/ OWNER & INSTALL SHELVING AS INSTRUCTED


FUR OUT EXISTING EXTERIOR WALLS FOR NEW PLUMBING & TOILET ACCESSORIES AS SCHEDULED

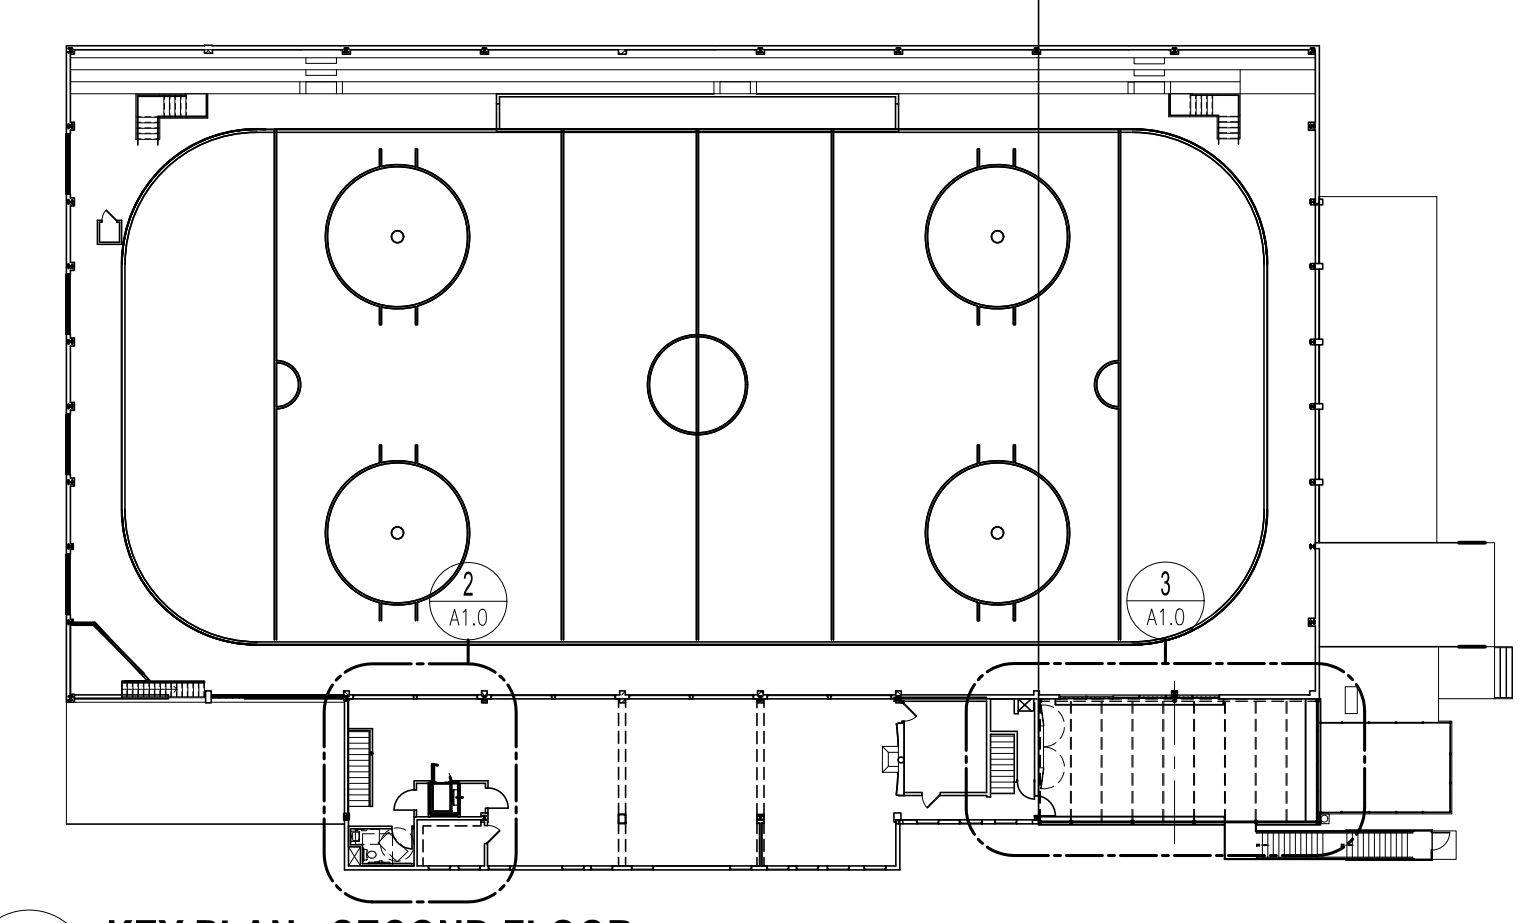


5 KEY PLAN - SECOND FLOOR
A1.0 SCALE: N.T.S.

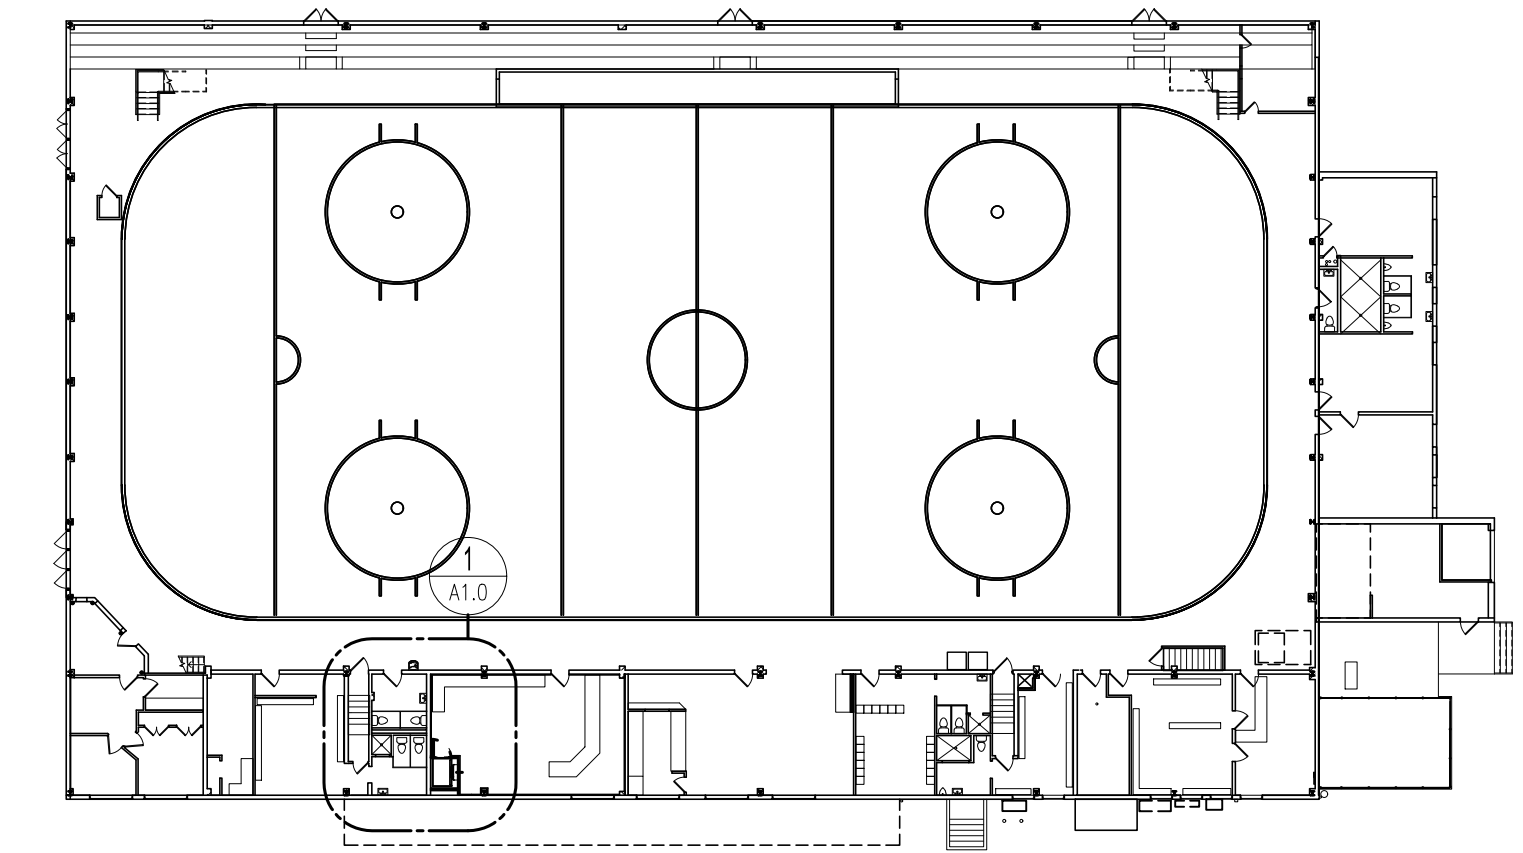


4 KEY PLAN - ICE LEVEL
A1.0 SCALE: N.T.S.

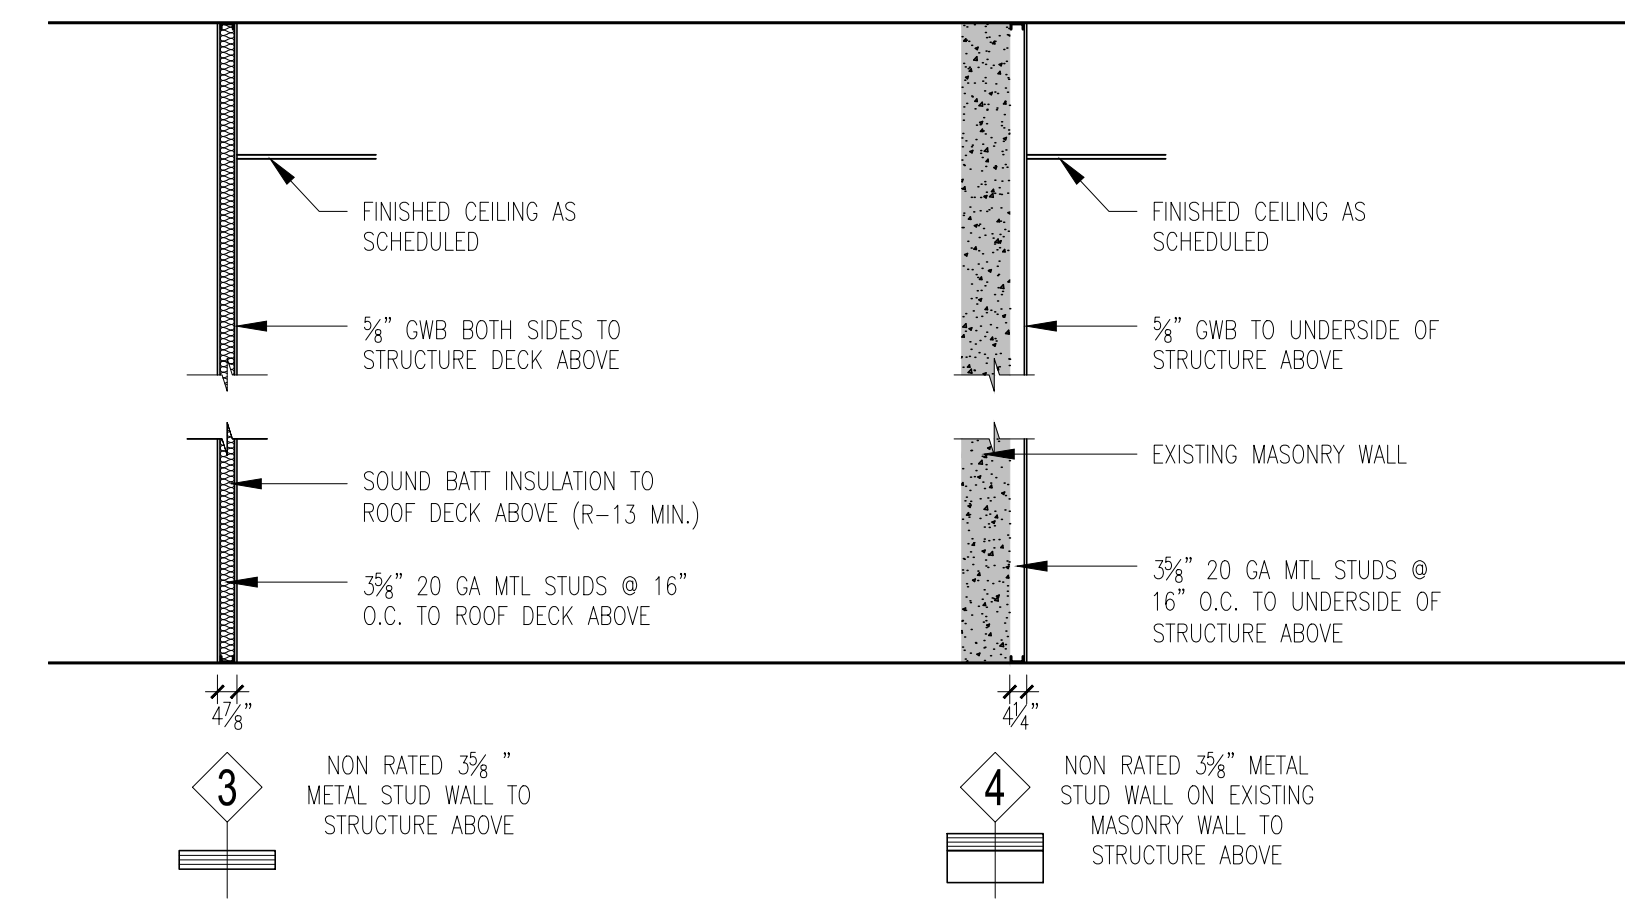


3
NON RATED 3/8" METAL STUD WALL TO STRUCTURE ABOVE

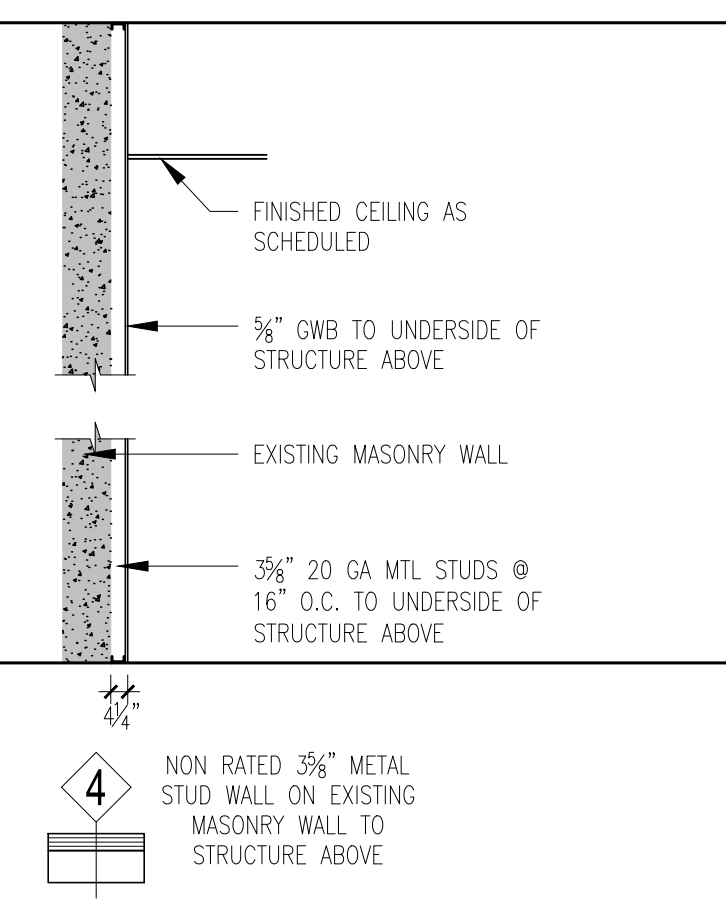

4
NON RATED 3/8" METAL STUD WALL ON EXISTING MASONRY WALL TO STRUCTURE ABOVE

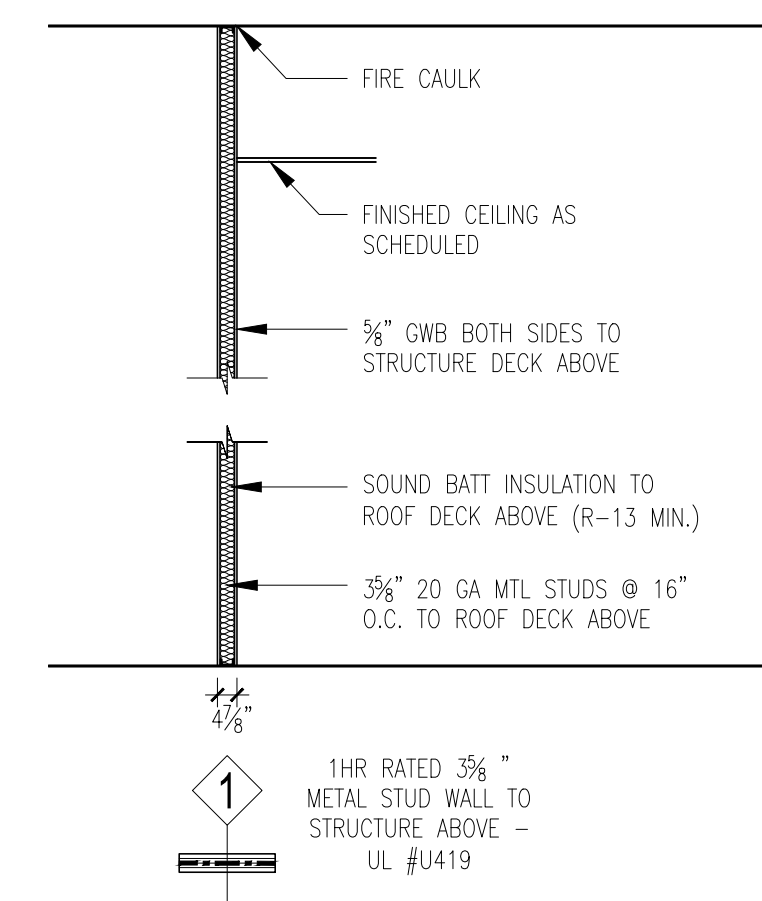


1
1HR RATED 3/8" METAL STUD WALL TO STRUCTURE ABOVE - UL #U419

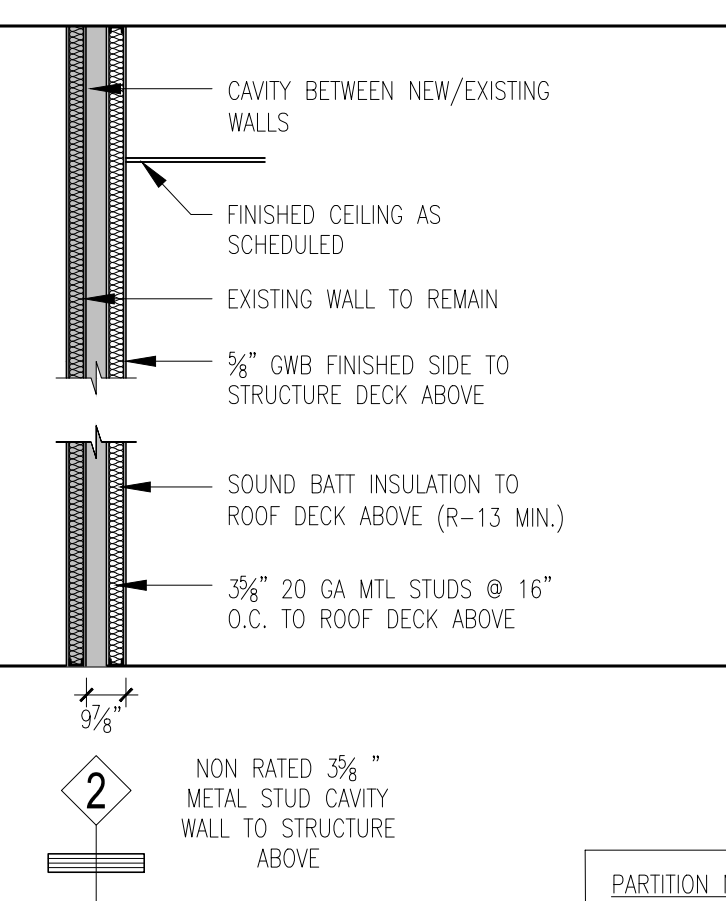

2
NON RATED 3/8" METAL STUD CAVITY WALL TO STRUCTURE ABOVE

PARTITION NOTE:
USE GREENBOARD IN ALL WET LOCATIONS. USE HARDIE BOARD OR EQUAL w/ WATERPROOF BARRIER SEALANT AT ALL WALL TILE LOCATIONS.

6 PARTITION TYPES
A1.0 SCALE: 1/4" = 1'-0"

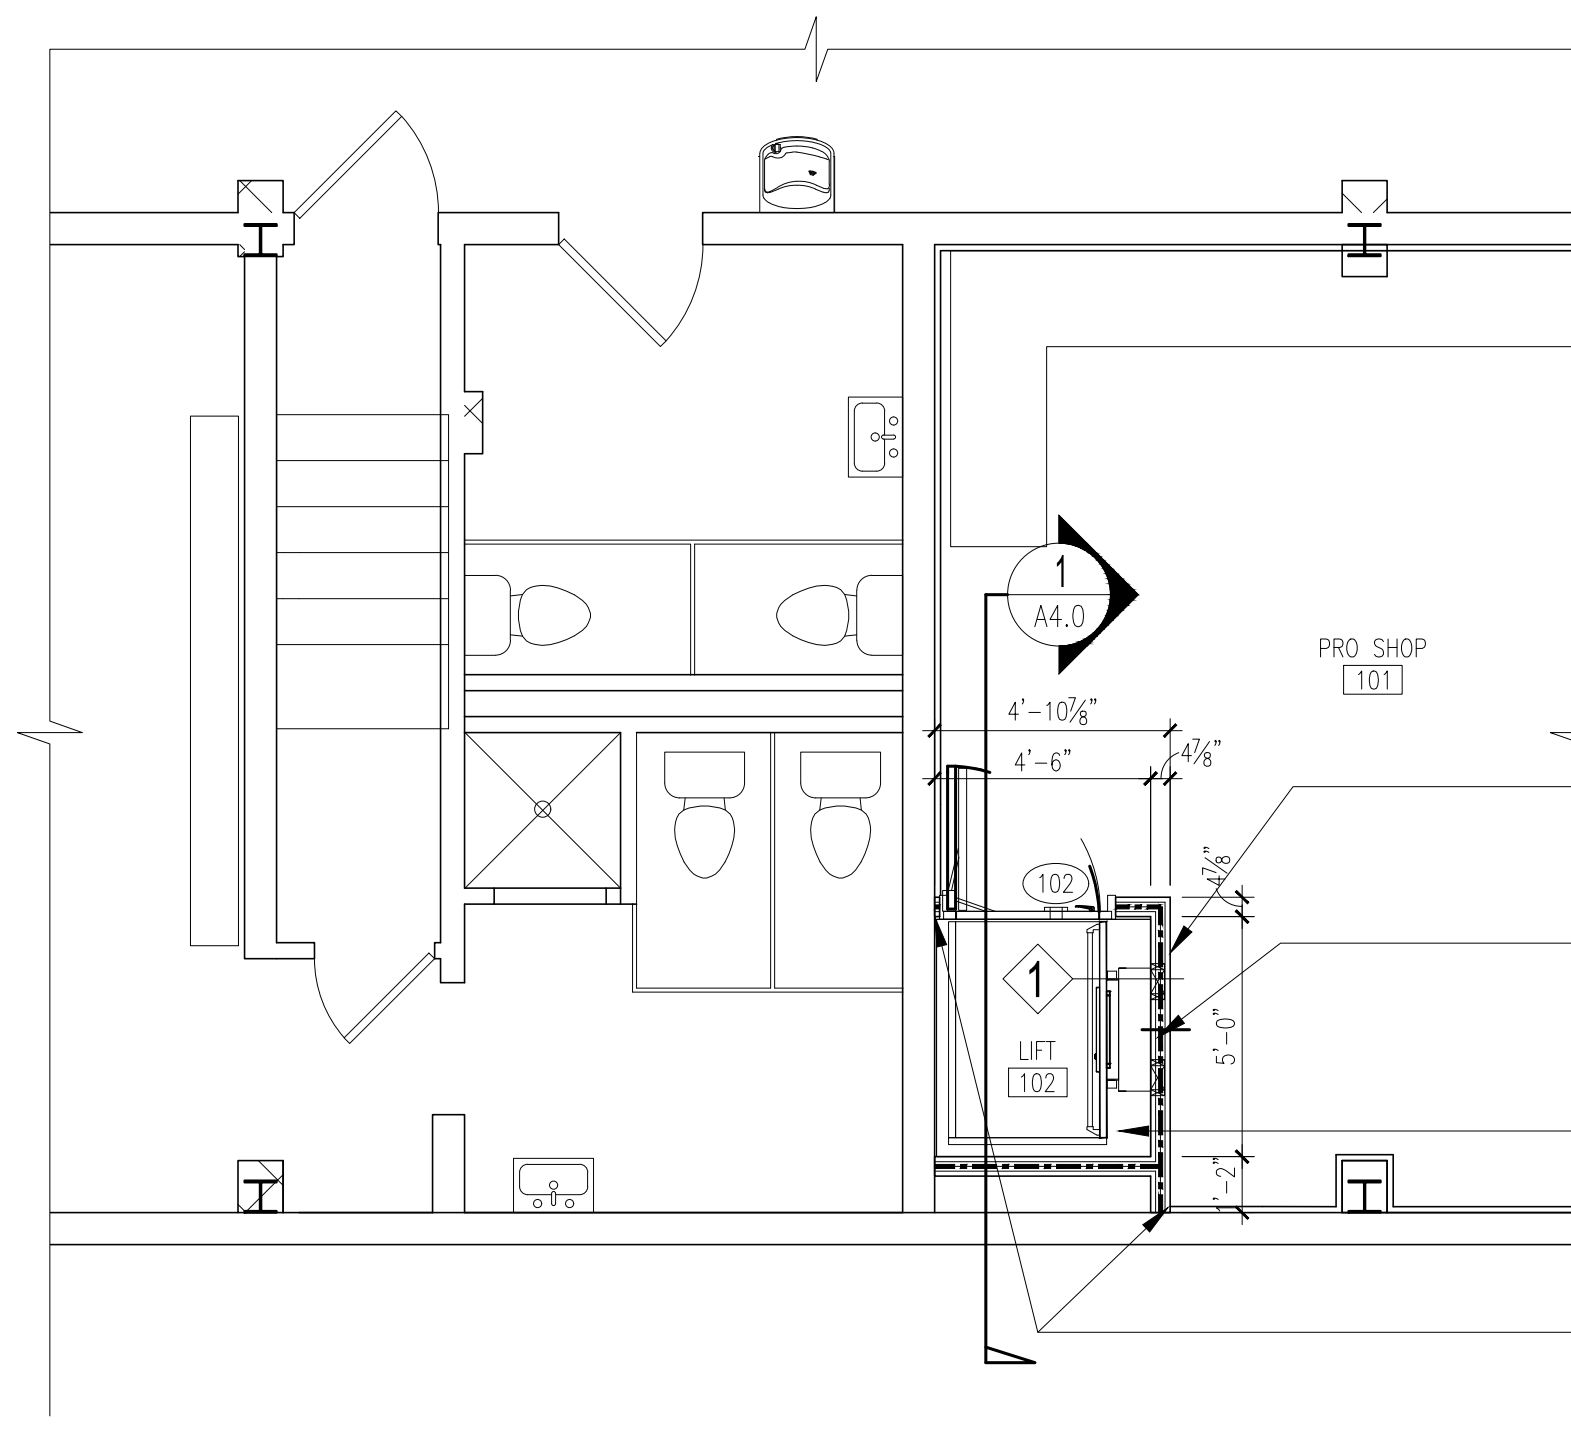

1 PARTIAL ICE LEVEL FLOOR PLAN - LIFT
A1.0 SCALE: 1/4" = 1'-0"


FRAME NEW PARTITION W/ OPENING FOR NEW DOOR AS SCHEDULED @ CORRIDOR ENLARGED FOR ROOF DECK EXIT DOOR

FINISH OUTSIDE FACE OF NEW SHAFT WALLS TO MATCH EXISTING PRO SHOP

PROVIDE BLOCKING IN WALL FOR LIFT EQUIPMENT. COORDINATE W/ VENDOR. MAINTAIN FIRE RATING

SAVARIA V-1504 HYDRAULIC VERTICAL PLATFORM LIFT W/ FIRE RATE PRO DOOR & BUILT IN AUTO OPENERS OR APPROVED EQUAL

FIRE CAULK SHAFT WALLS TIGHT TO EXISTING CMU

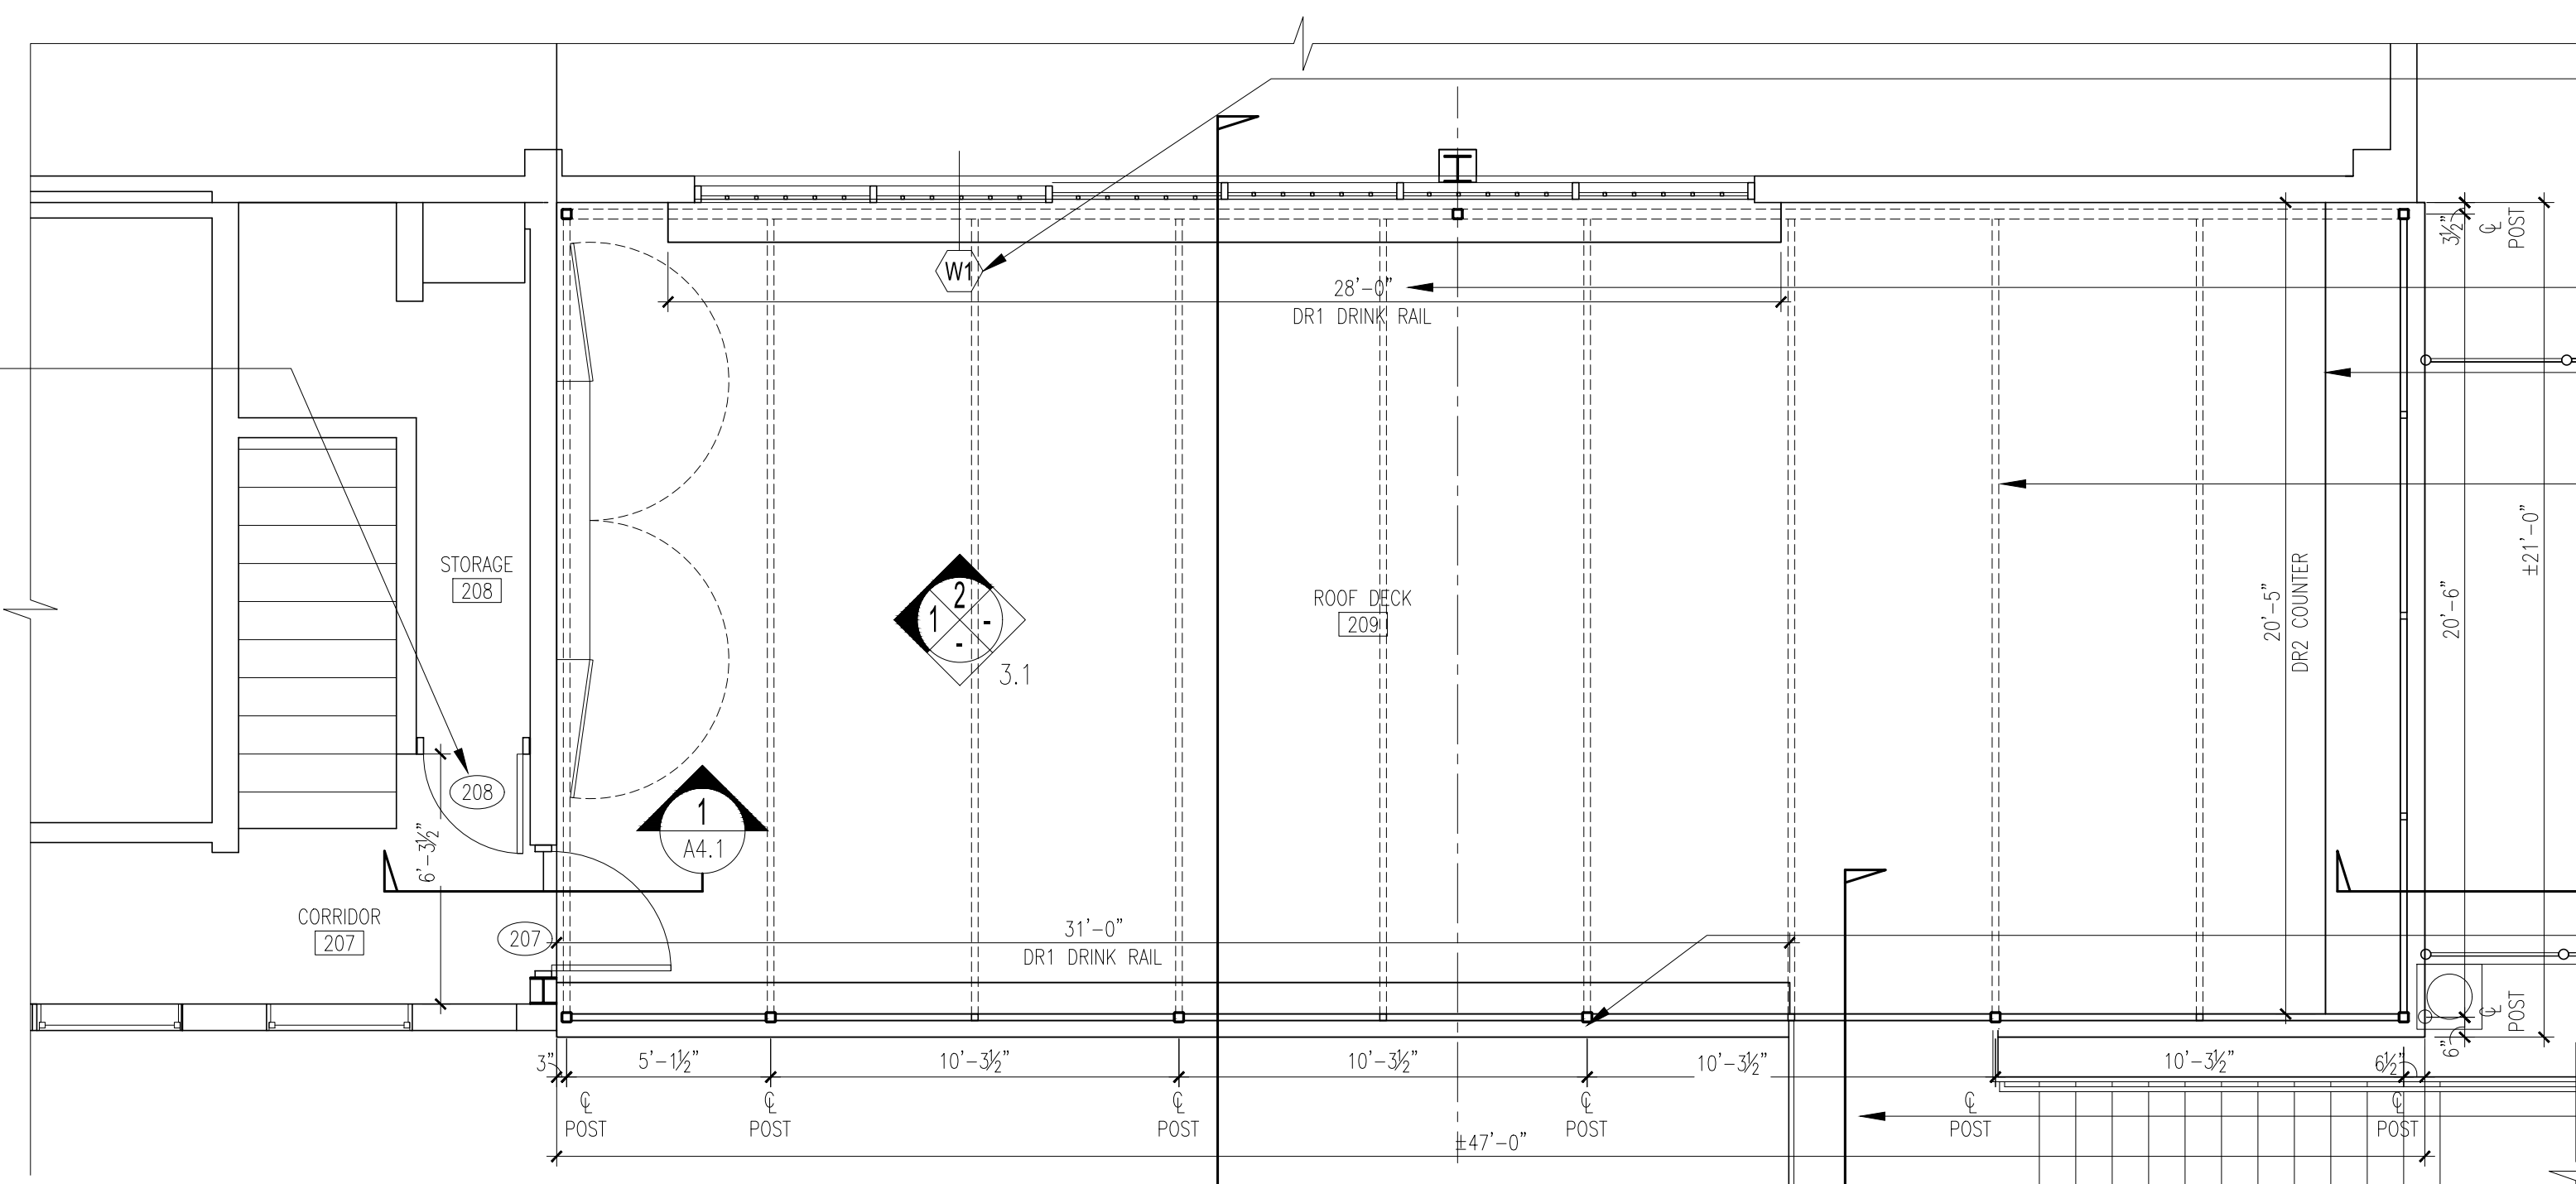

3 PARTIAL SECOND FLOOR PLAN - ROOF DECK
A1.0 SCALE: 1/4" = 1'-0"

NEW WINDOW AS SCHEDULED IN EXISTING OPENING. SEE WINDOW TYPES

NEW 1'-0" DEEP DRINK RAIL @ 42" AFF CENTERED ON WINDOW

2'-0" DEEP COUNTER @ 42" AFF MOUNTED TO INSIDE OF GUARDRAILS


LINE OF STEEL TUBES ABOVE FOR CANOPY FRAMING

STEEL POSTS SUPPORTING CANOPY. SEE ROOF PLANS & STRUCTURALS

EXTEND COMPOSITE ROOF DECK FINISH OUT ONTO TOP LANDING

SEE A1.1 FOR SCOPE OF WORK FOR NEW EXTERIOR EXIT STAIR TO GRADE


SOUND BARRIER NOTE:
PROVIDE ADD ALTERNATE PRICE TO PROVIDE SOUND ABSORPTION CURTAIN ALONG EAST ELEVATION OF ROOF DECK. ACOUSTICAL SURFACES OF A ABSORPTIVE EXTERIOR GRADE CURTAINS OR EQUAL. ± 240 sf OF COVERAGE.

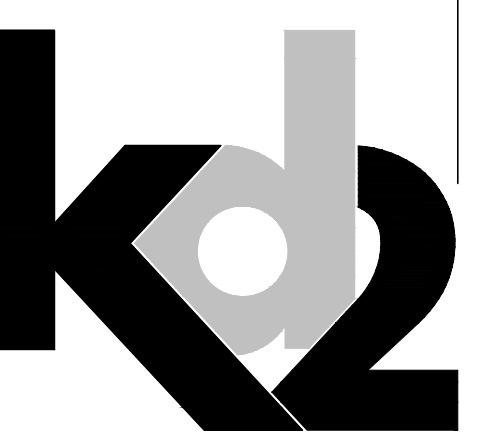

ARCHITECT:
k&d architects inc.
317 W. Glenside Ave.
Glenside, PA 19038
Tel 215.690.4238
www.k&darchitects.com

STRUCTURAL:
Larsen & Landis
11 W. Thompson Street
Philadelphia, PA 19125
Tel 215.232.7207
larsenlandis.com

MEP ENGINEERING:
HPE Group
905 Castlehill Lane
Devon, PA 29333
Tel 610.296.5828
www.hpegroup.com

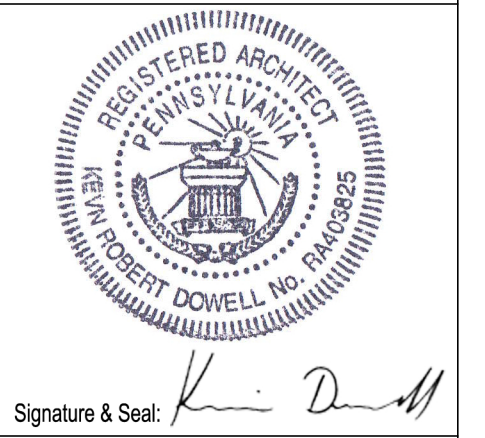

Signature & Seal: *Kevin D. Duff*

Wisshickon Skating Club
Building Alterations

550 W. Willow Grove Ave.
Philadelphia, PA 19118

Project No:	052-23-01
Project Architect:	AM
Drawn By:	AM
Reviewed By:	KD
Date:	DECEMBER.15.2023
Scale:	AS NOTED

Sheet Title: FLOOR PLANS, NOTES

Sheet No.: **A1.0**