



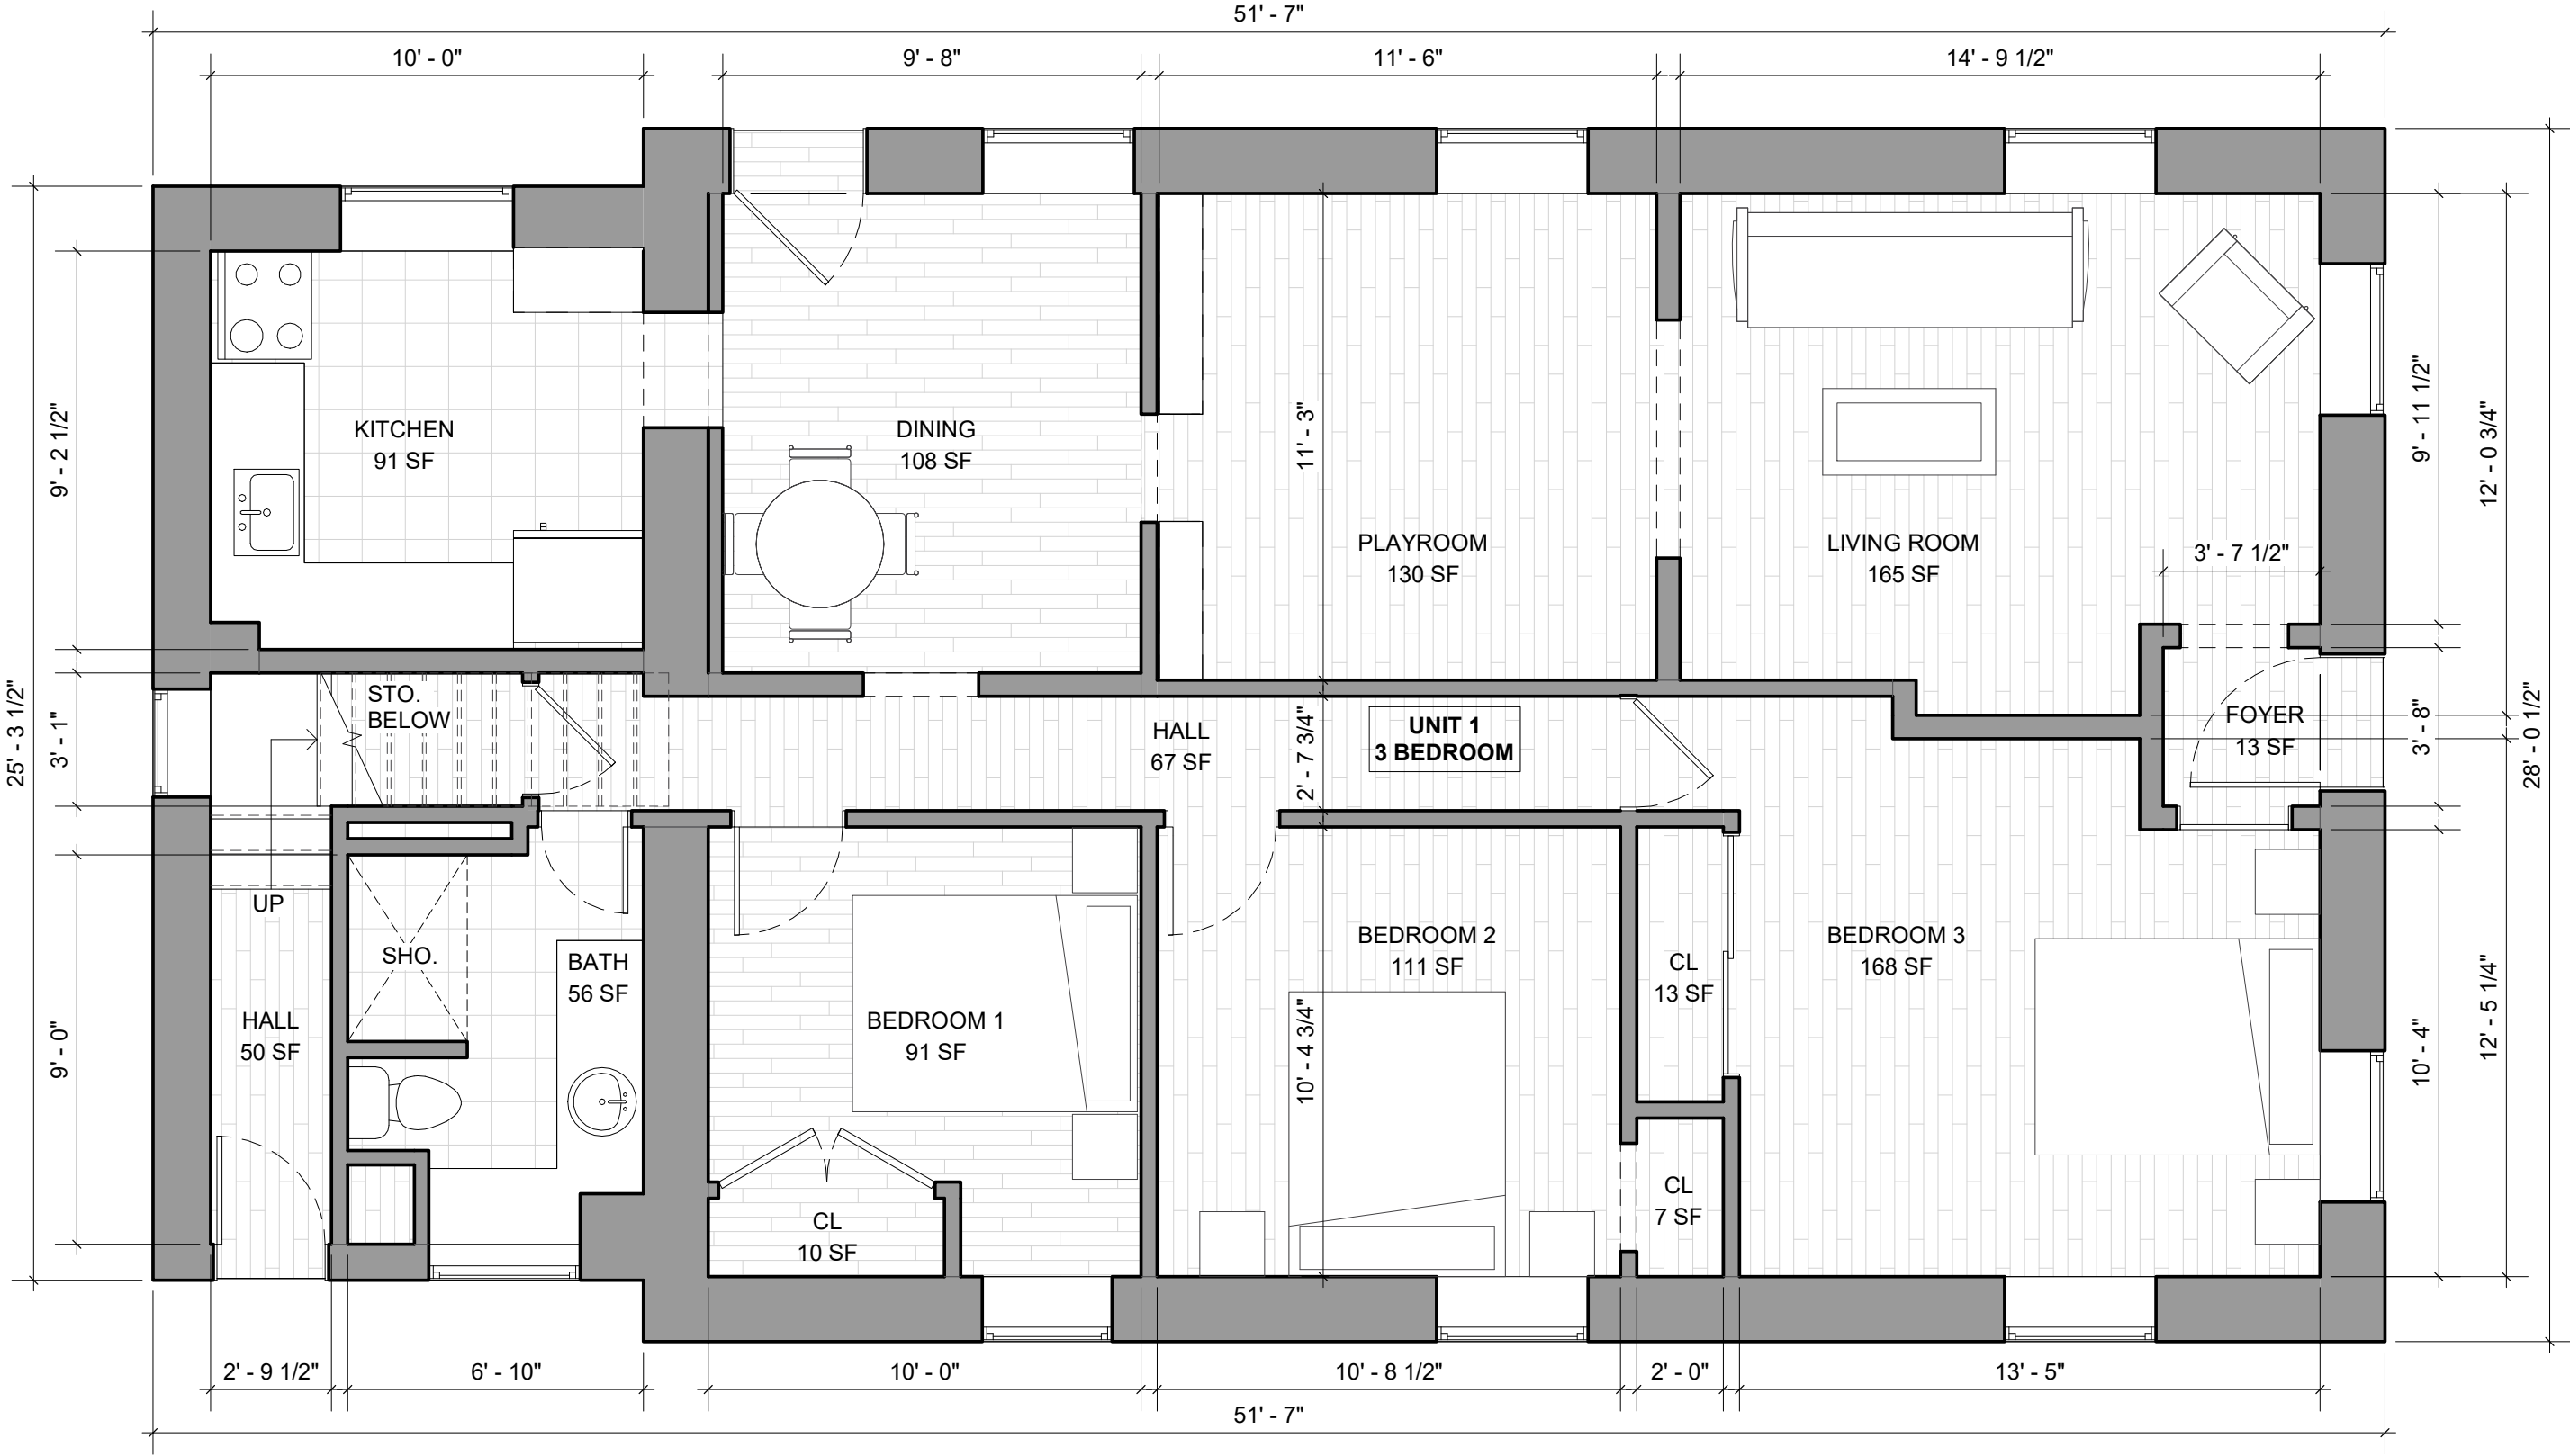

EXISTING FIRST FLOOR PLAN

03/31/2025

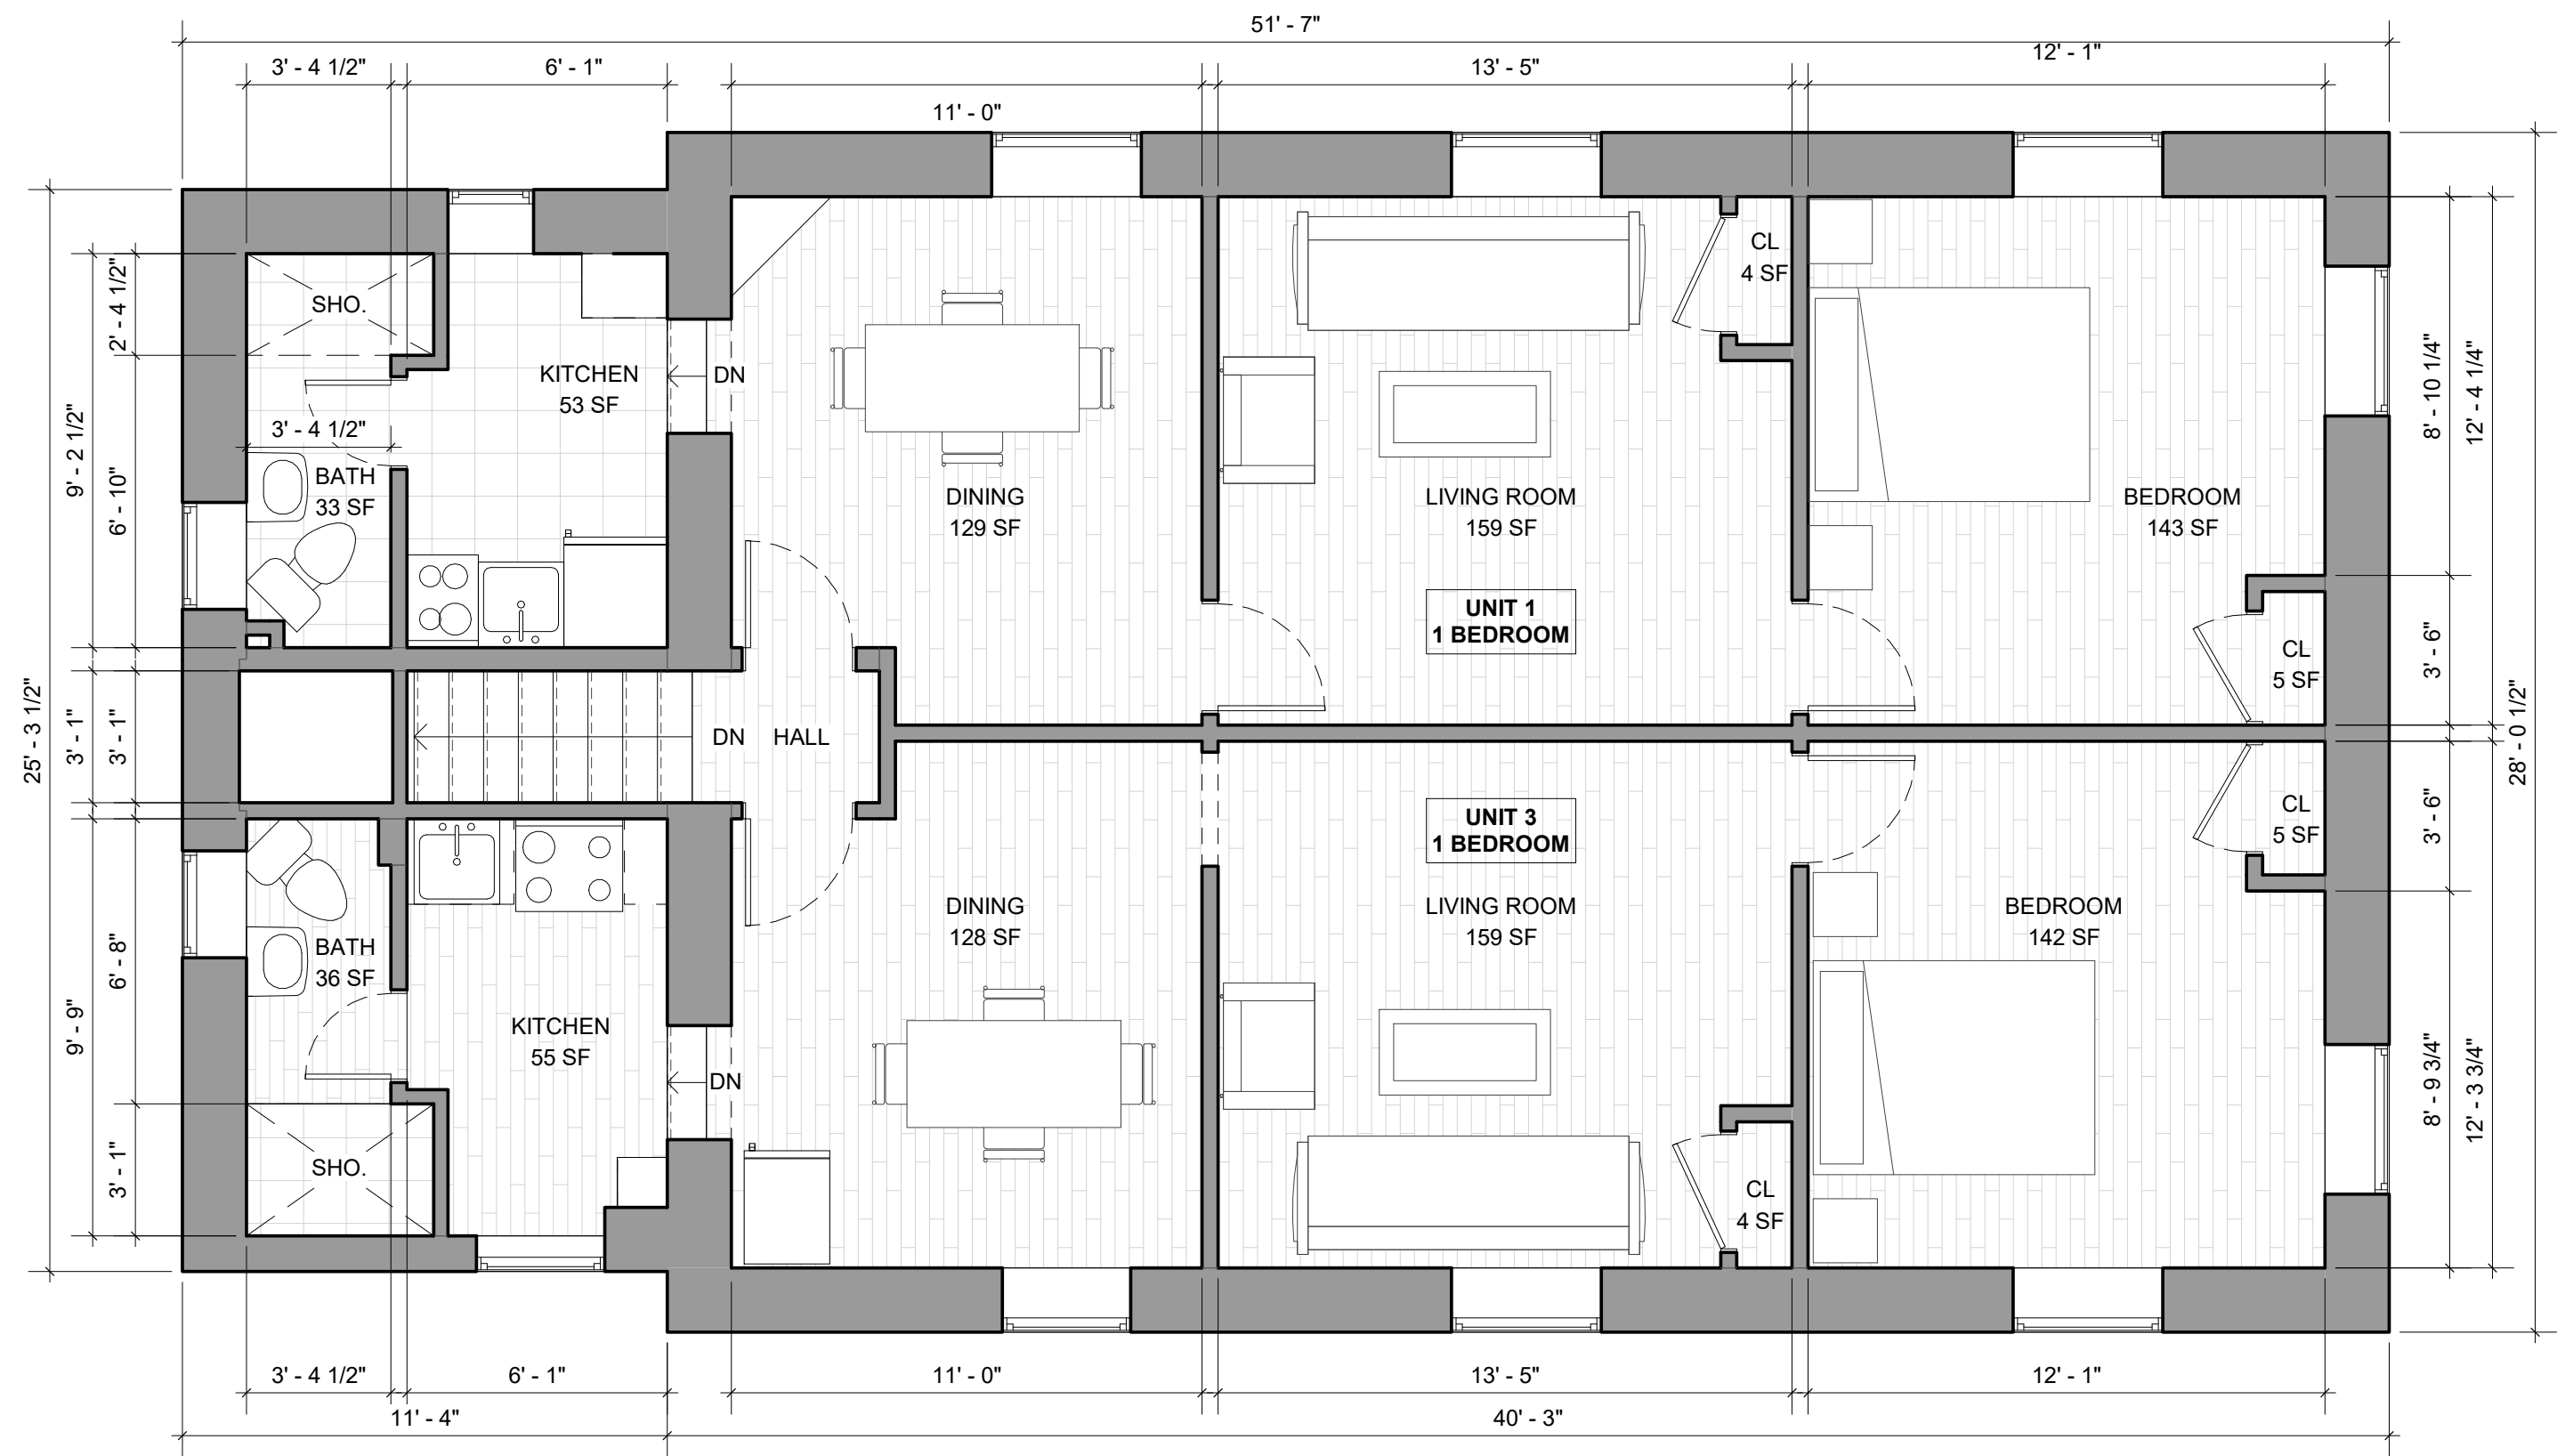

EXISTING SECOND FLOOR PLAN